

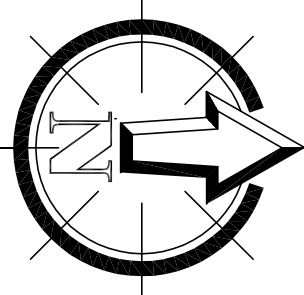


DO NOT SCALE

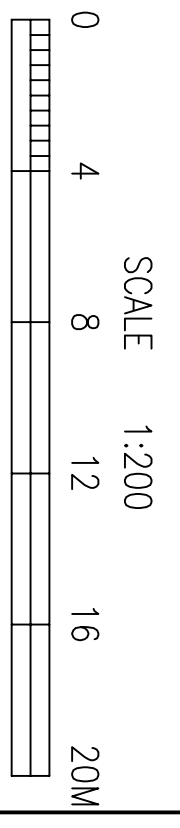

PICOW FARM ROAD

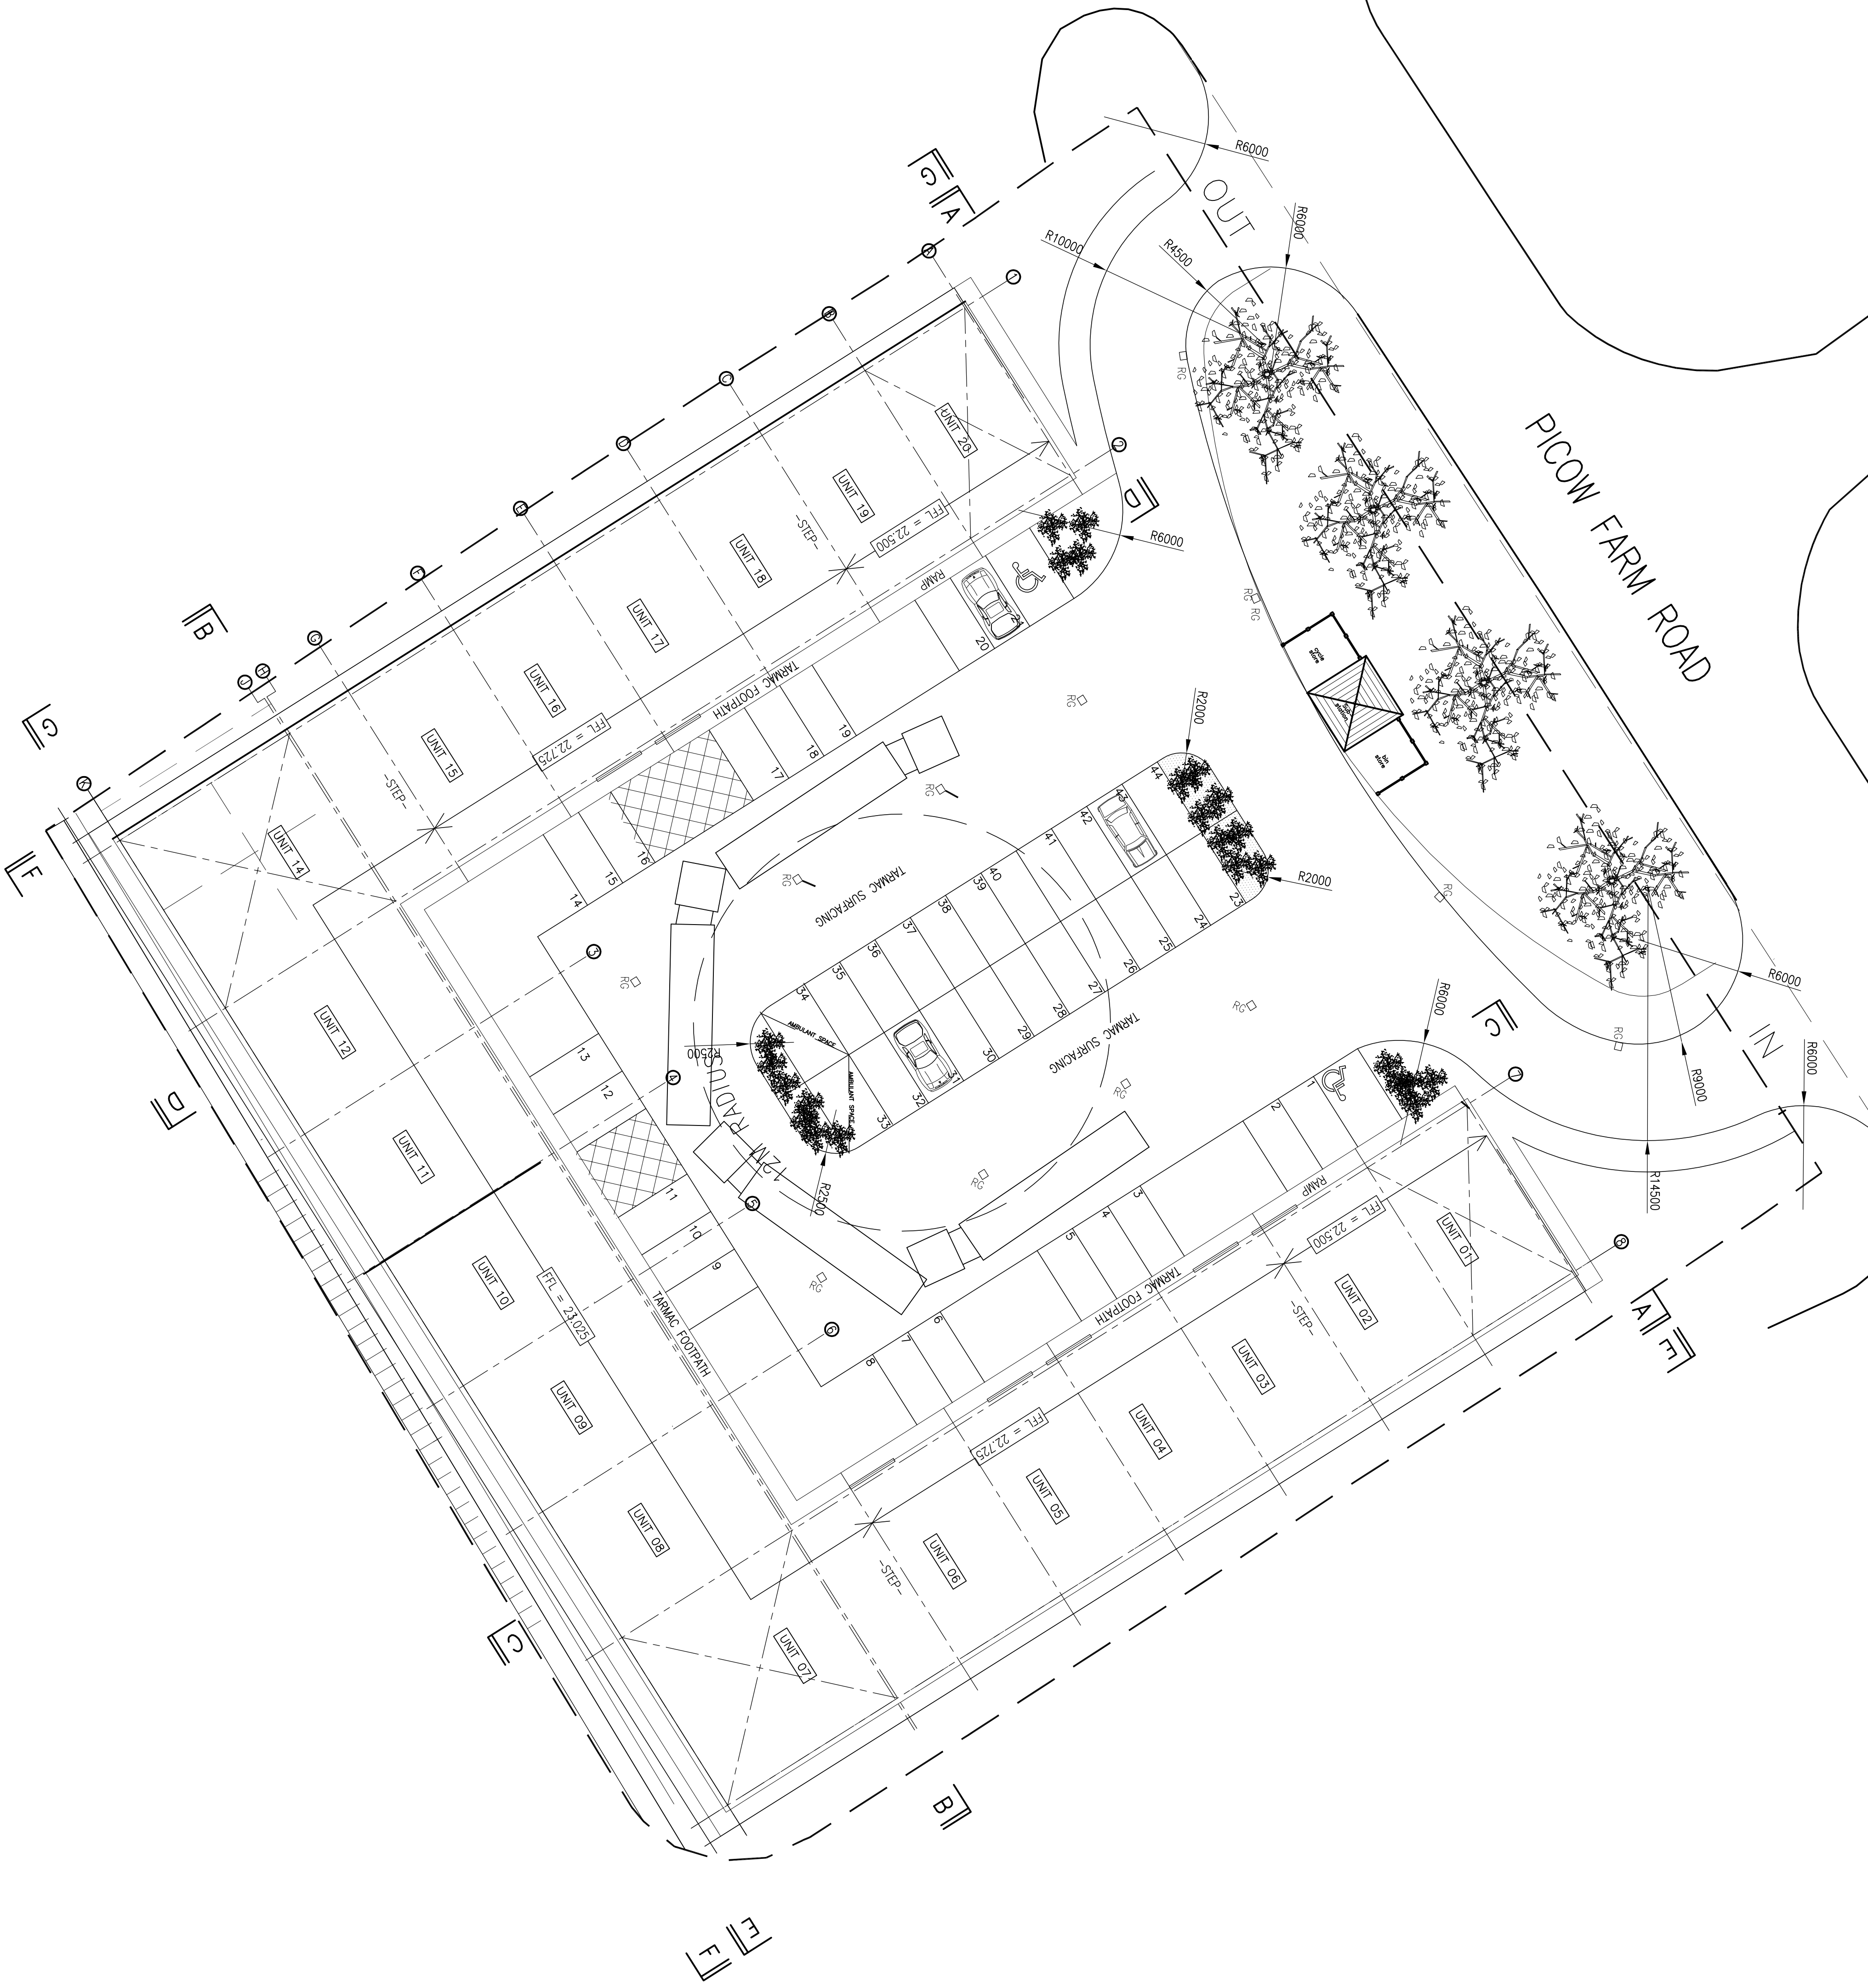

Notes

KEY:

— SITE BOUNDARY

Name	Easting	Northing	Height
1	1084.246	2120.243	20.303
2	1174.551	2174.504	21.864
3	1103.003	2093.859	21.909
4	1050.130	2093.365	21.426
5	1048.943	2120.243	21.819
6	1057.620	2036.747	22.380
7	1068.781	2025.091	22.380
24	1405.612	2260.649	26.659

REV	DATE	REVISION DETAILS	DRAWN	CHKD	APPRD
G	25.02.08	UNIT NUMBERING AMENDED.	SSH	SMH	
F	23.01.08	CO-ORDS & ROAD ADDED	SSH	SMH	
E	13.12.07	PARKING ARRANGEMENT AMENDED	SMH	SMH	
D	02.10.07	SETTING OUT AMENDED	SSH	SMH	
C	24.09.07	SETTING OUT AMENDED	SMH	SMH	
B	20.08.07	TENDER ISSUE	DT	SH	
A	11.06.07	PRELIMINARY	DT	SH	

EBL GROUP

CLIENT REFERENCE:

PROJECT:

PICOW FARM ROAD

DRAWING TITLE:

PROPOSED SITE PLAN
AND SETTING OUT

DESIGN & BUILD
01928 751400/500
www.eblgroup.co.uk

SCALE	DOCUMENT NUMBER	REV
1:200	07-3876_03	G